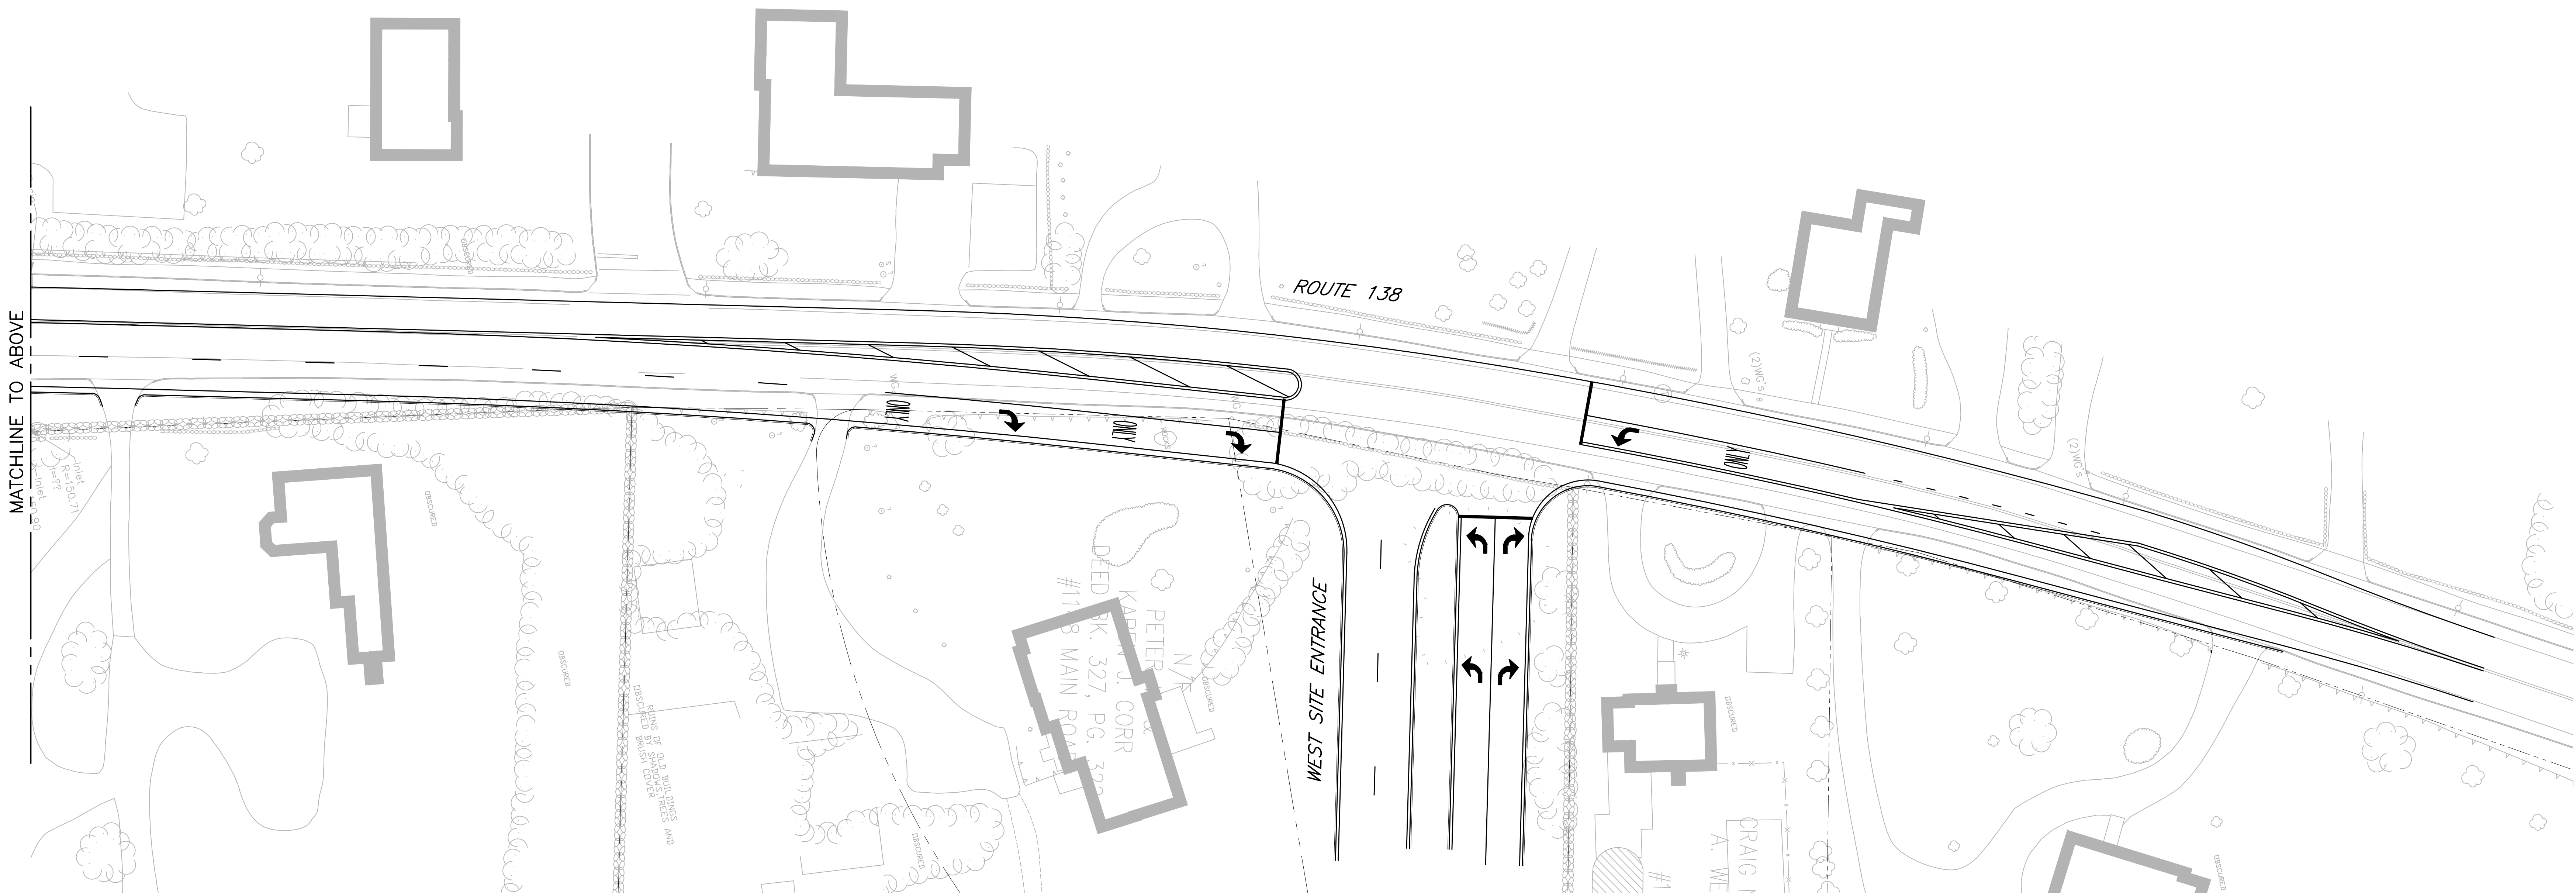
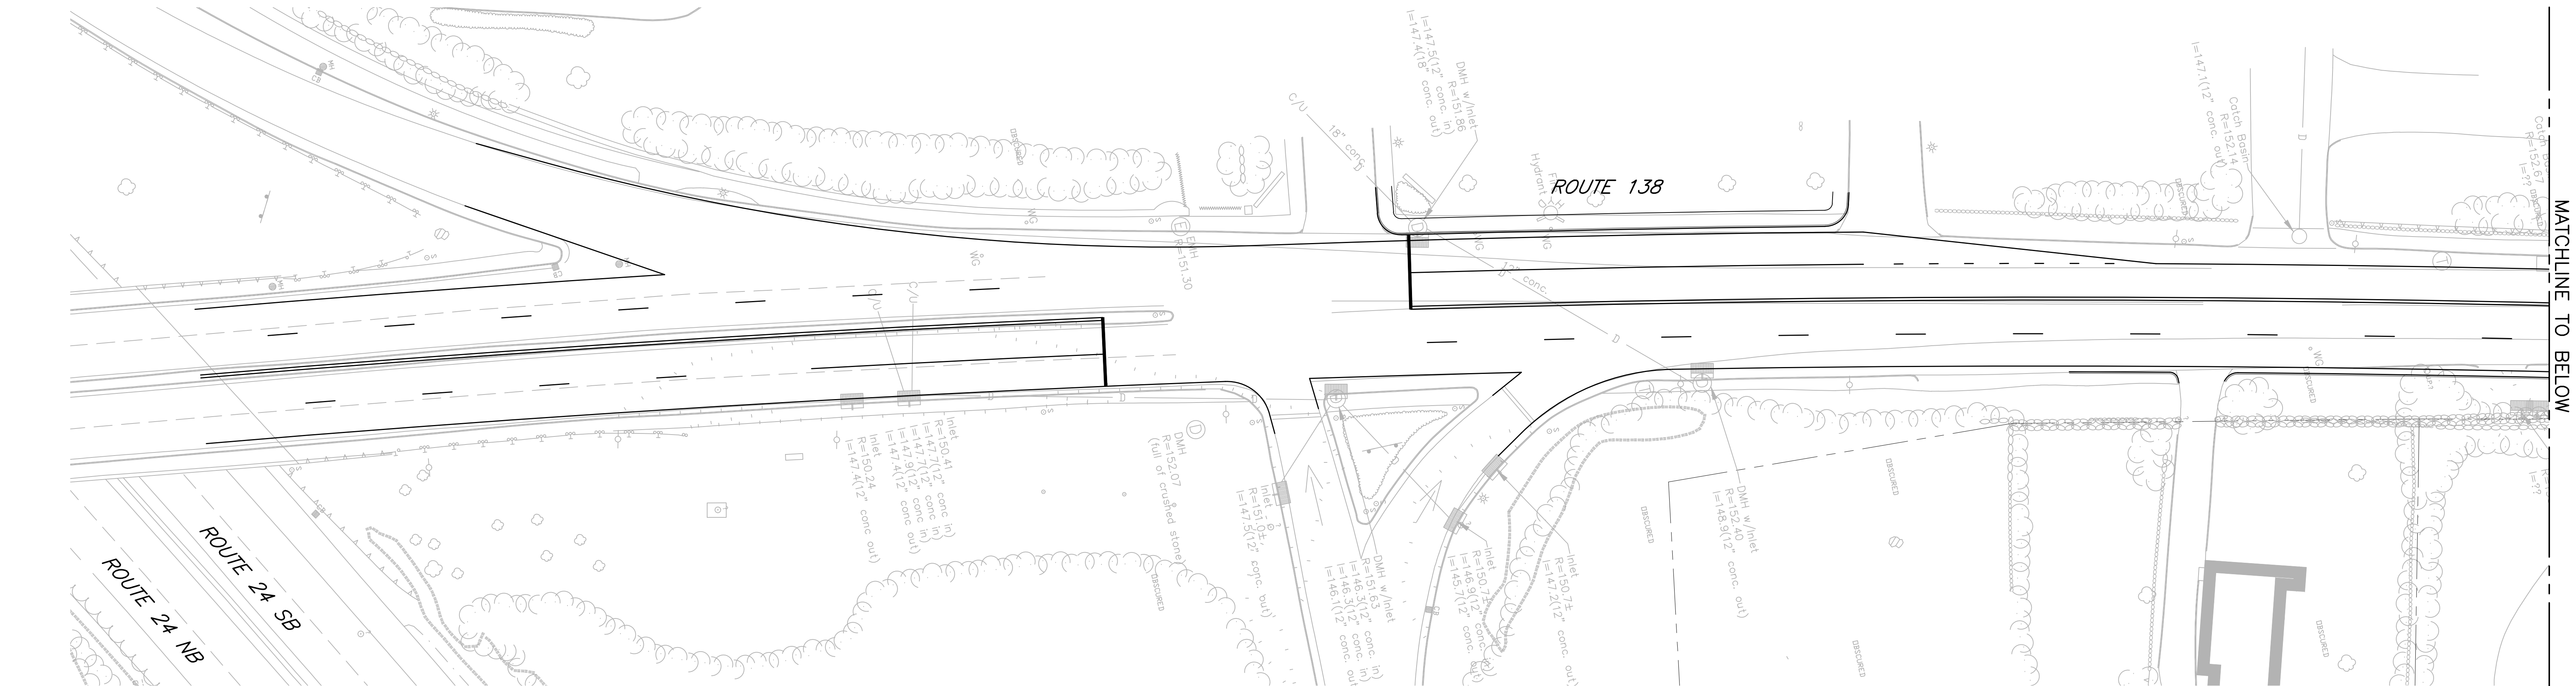


10 Dorrance Street, Suite 400
Providence, Rhode Island 02903
401.272.8100 • FAX 401.273.9694

[illegible]

No.	Revision	Date	Approved
Designed by	Drawn by	Checked by	
CAD checked by	Approved by		
Scale As Noted	Date	July 29, 2014	

Tiverton Crossings

Master Plan Approval

Not Approved for Construction

Transportation Improvements

Route 138 at West Site Entrance

T-3

Sheet 3 of 4

Project Num
72473.00